



Phormium tenax



Echium candicans




Nandina domestica 'Nana Purpurea'




Stipa tenuissima



Festuca glauca

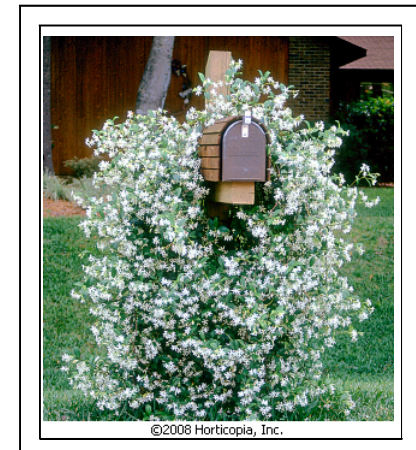

Trachelospermum jasminoides

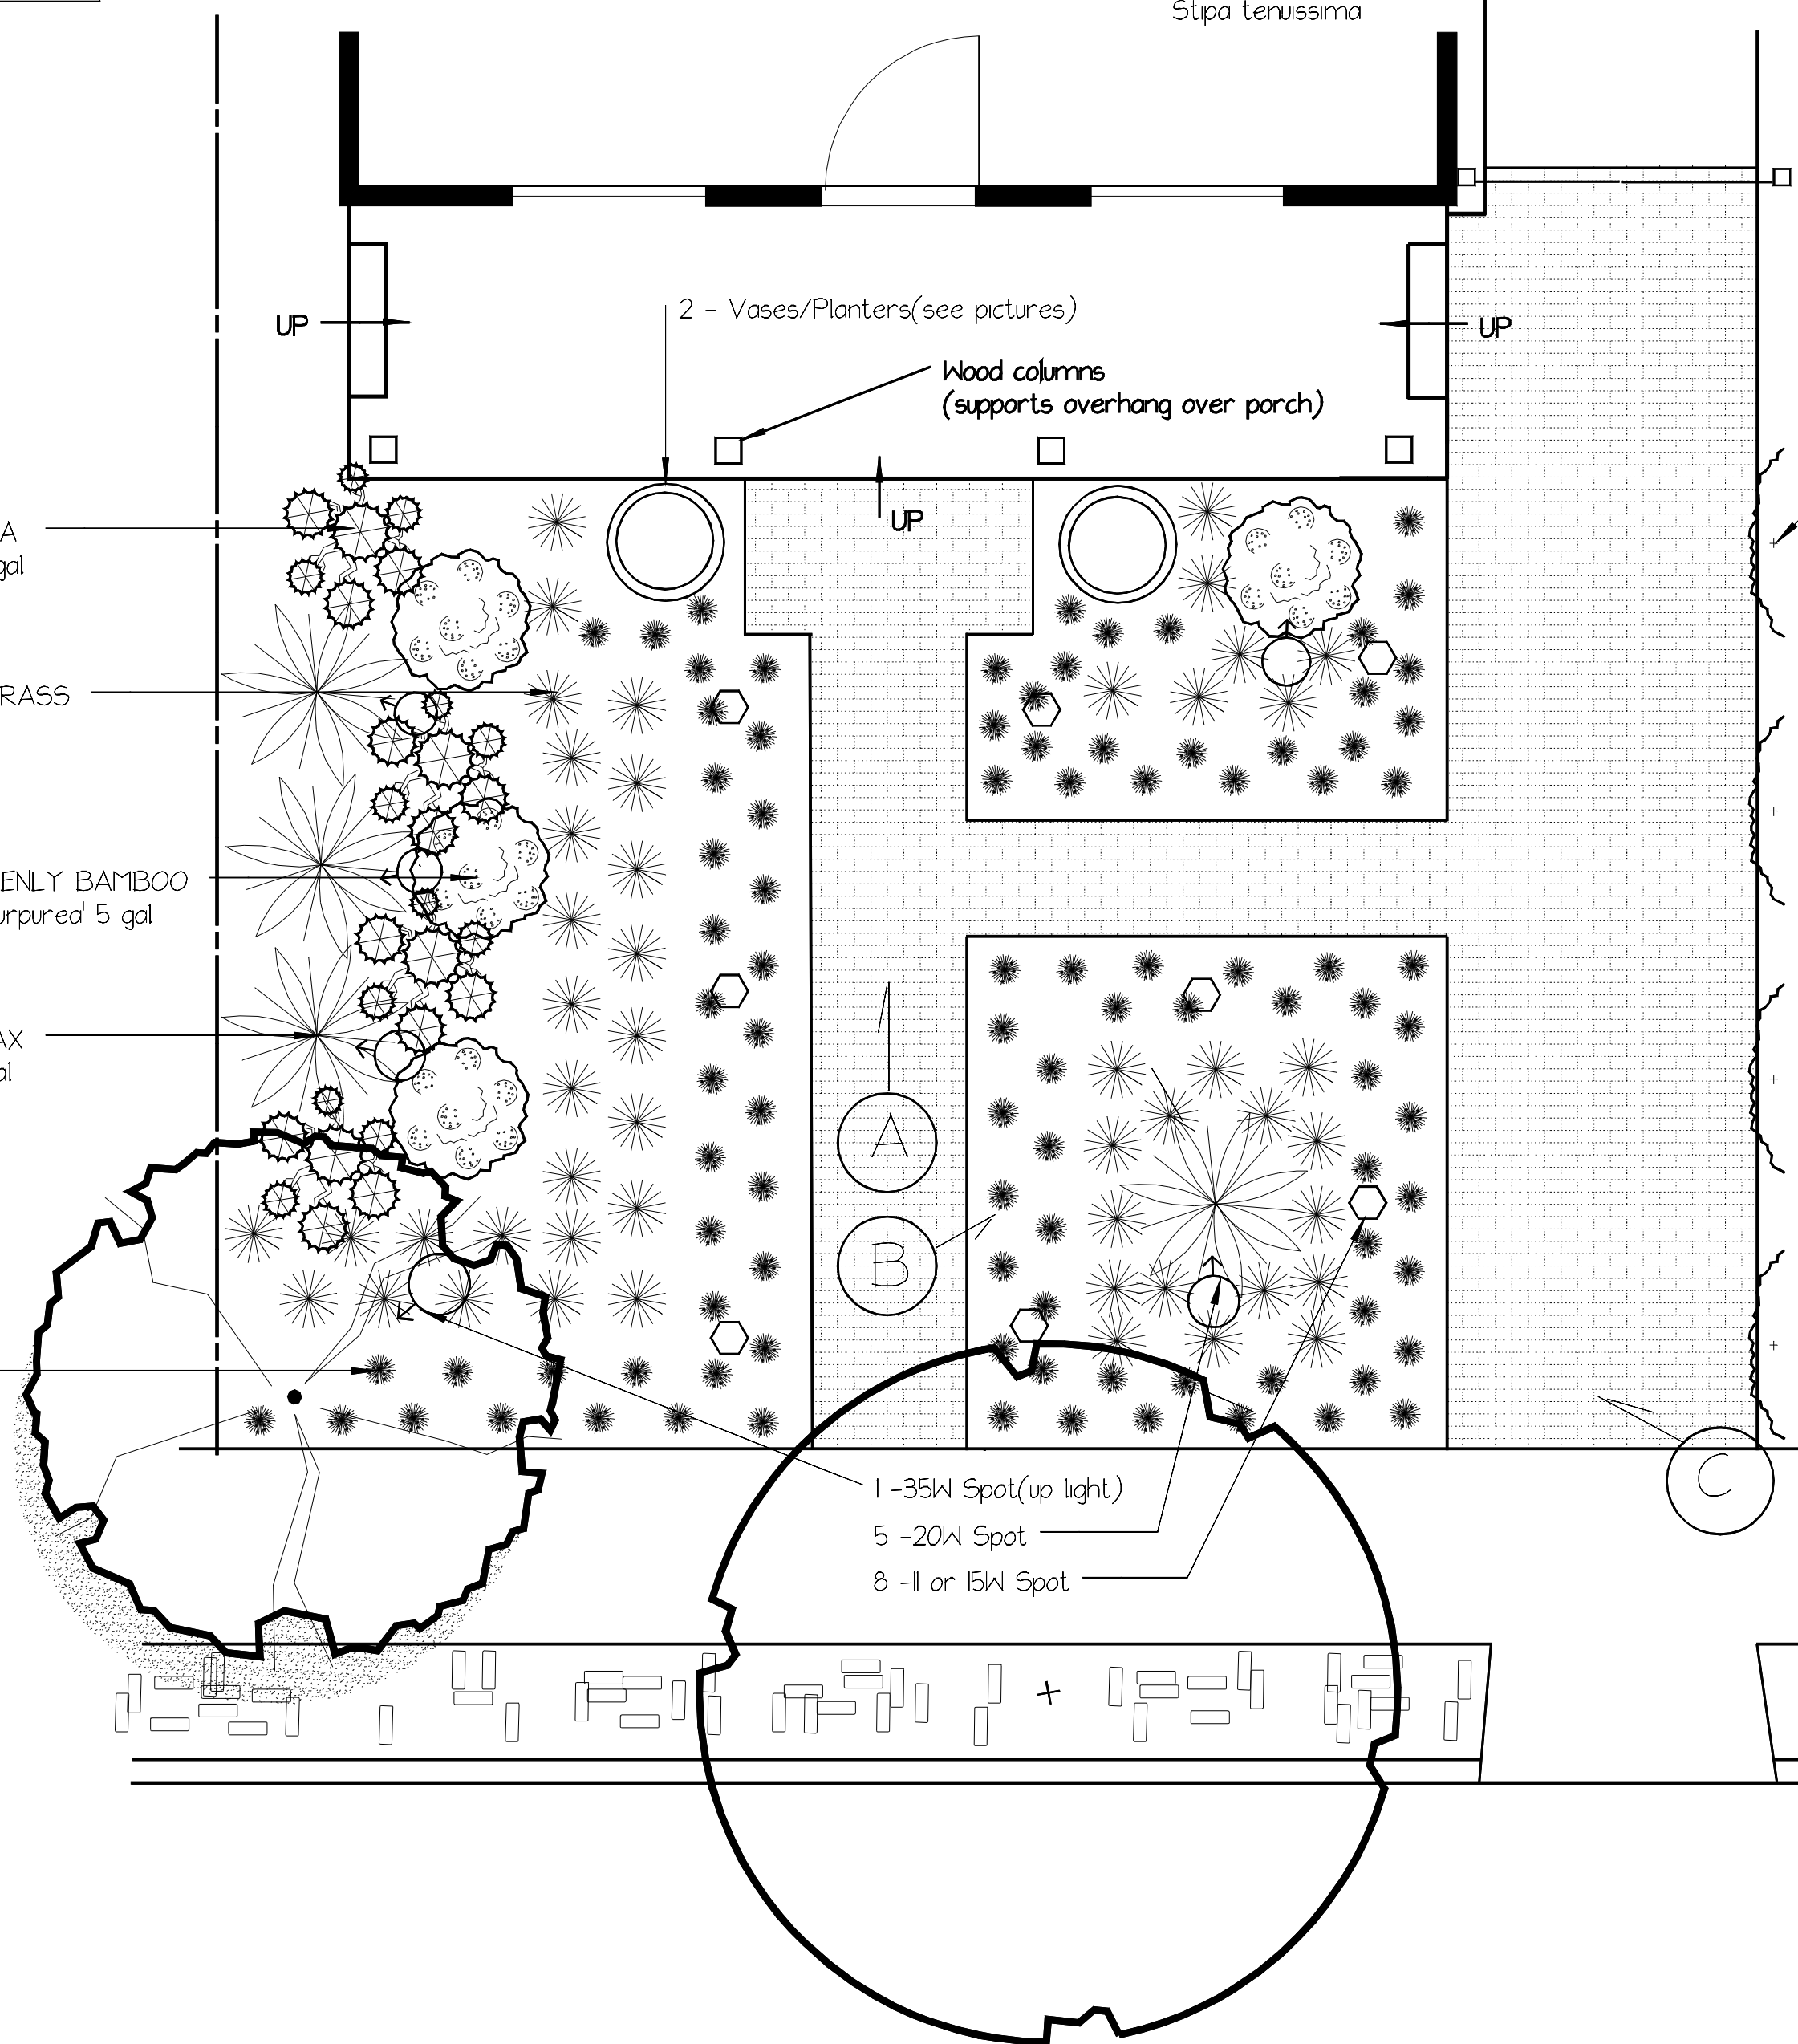

| Qty                    | Botanical Name                    | Size/Condition |
|------------------------|-----------------------------------|----------------|
| Ornamental Grasses     |                                   |                |
| 107                    | Festuca glauca                    | 1 gal          |
| 49                     | Stipa tenuissima                  | 1 gal          |
| Perennials and Annuals |                                   |                |
| 4                      | Echium candicans                  | 15 gal         |
| Succulents             |                                   |                |
| 4                      | Phormium tenax                    | 15 gal         |
| Groundcovers           |                                   |                |
| 4                      | Nandina domestica 'Nana Purpurea' | 5 gal          |
| Vines                  |                                   |                |
| 4                      | Trachelospermum jasminoides       | 5 gal          |



View A



View B



View C

Plants shown in pictures are at maturity.

NOTES  
Bark - To be decided  
Vases/Planters - To be decided  
Lighting - To be decided  
\* Lighting configuration can be changed.  
Transformer should be located no further than (max) 20' from 1st fixture.

NOT FOR CONSTRUCTION

| No        | Date | Description |
|-----------|------|-------------|
| REVISIONS |      |             |
|           |      |             |
|           |      |             |
NATURES ART  
15024 Martha Street  
Sherman Oaks, CA.  
91411  
310-921-9251/818-782-6319

October 15, 2009

Los Angeles, CA.  
90028

|                  |             |
|------------------|-------------|
| SCALE            | PROJECT NO. |
| DRAWN BY         | SHEET NO.   |
| CHECKED BY       | A           |
| DATE Oct. 15, 09 |             |
| DATE OF PRINT    |             |